


New Main Connection Installation with a DCVA

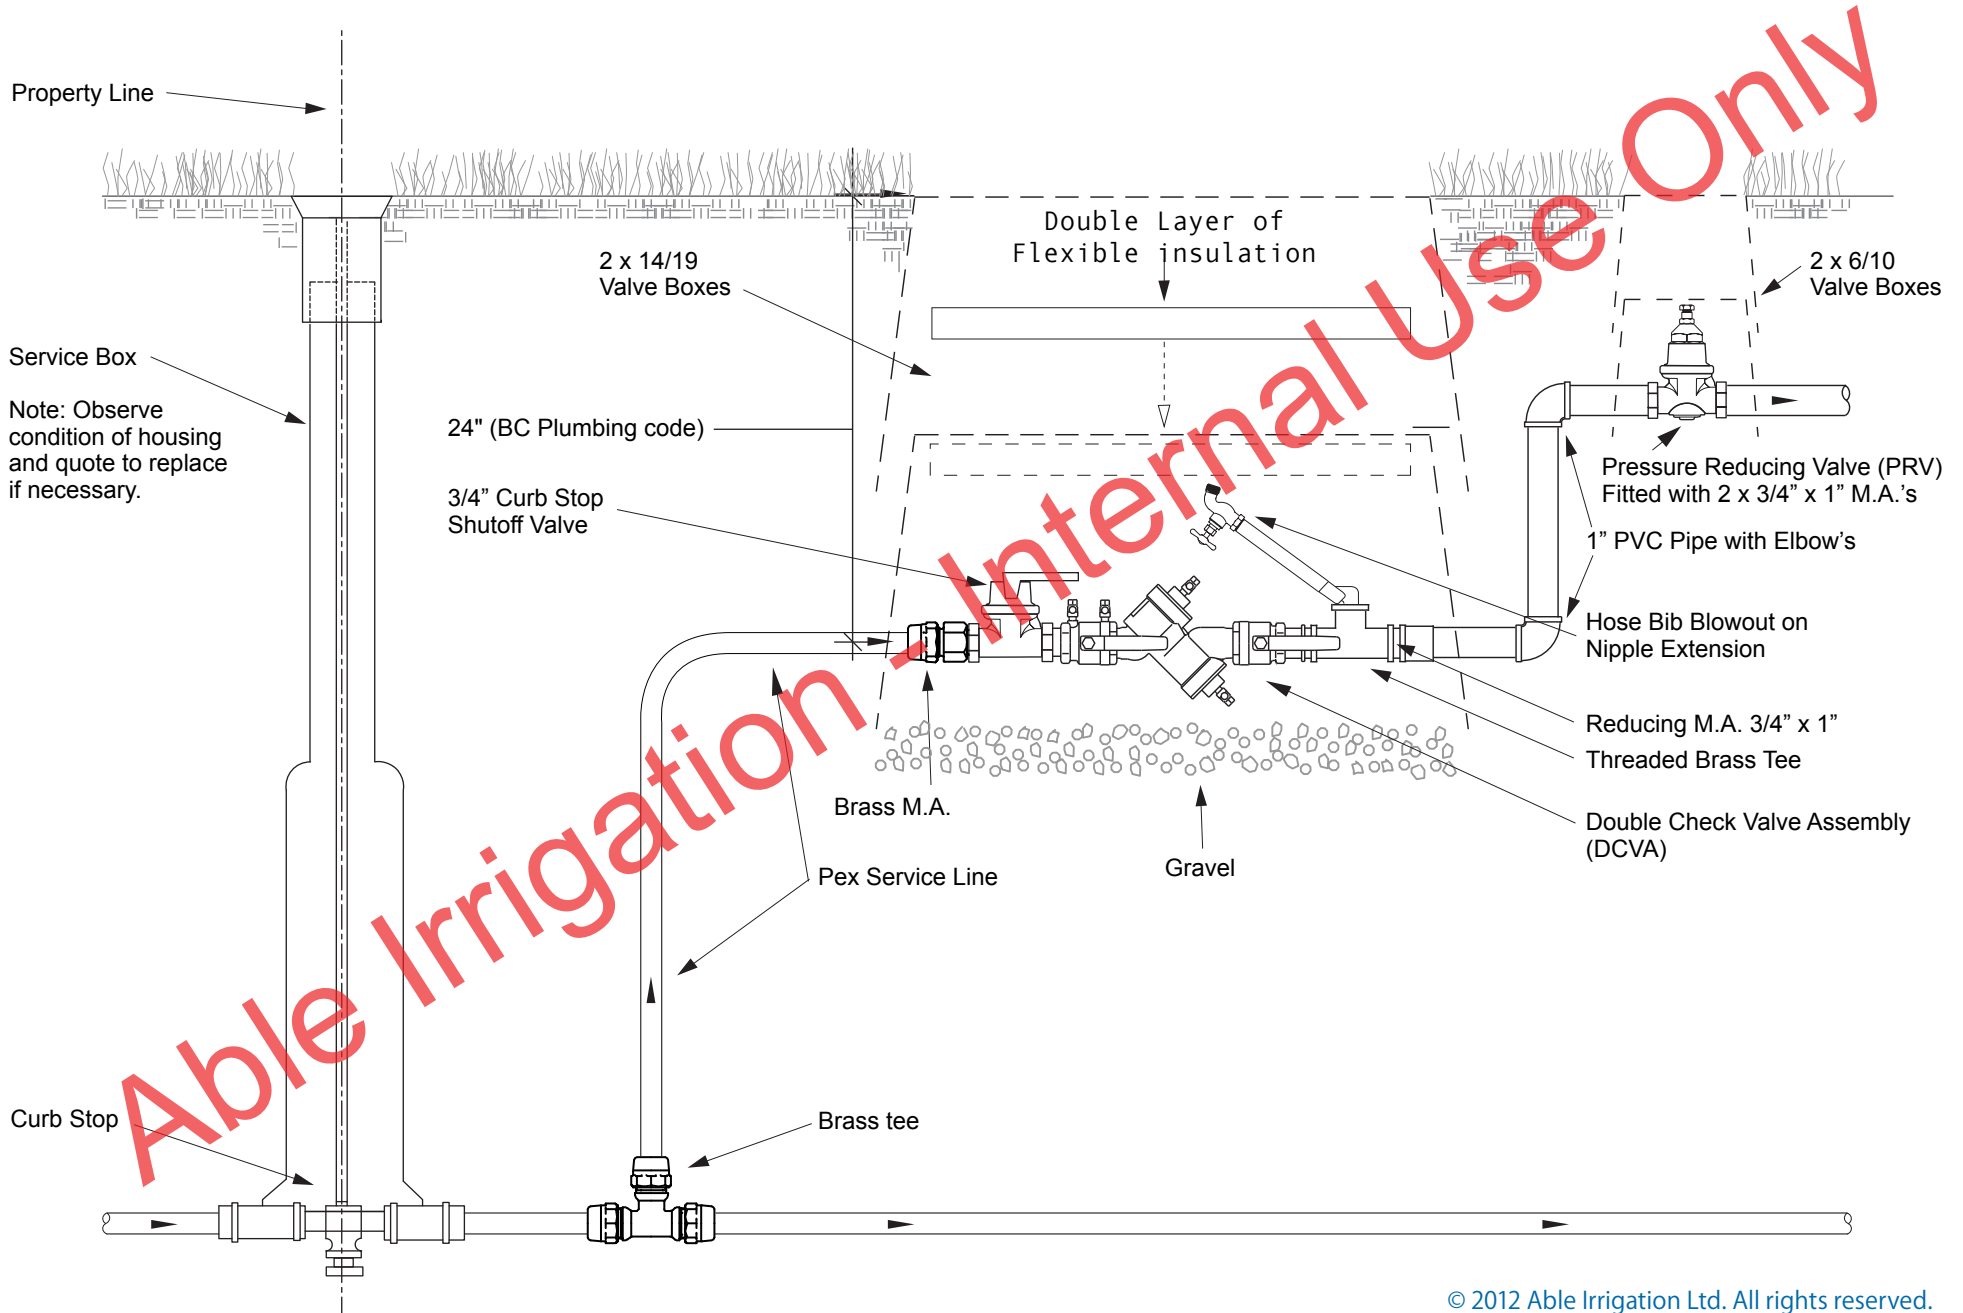

New Main Connection Installation with a #7 Dual Check Valve

